


FIRST FLOOR PLAN  
 TOTAL SEATS: 3004 PLUS 60 HC  
 1/16" = 1'-0"

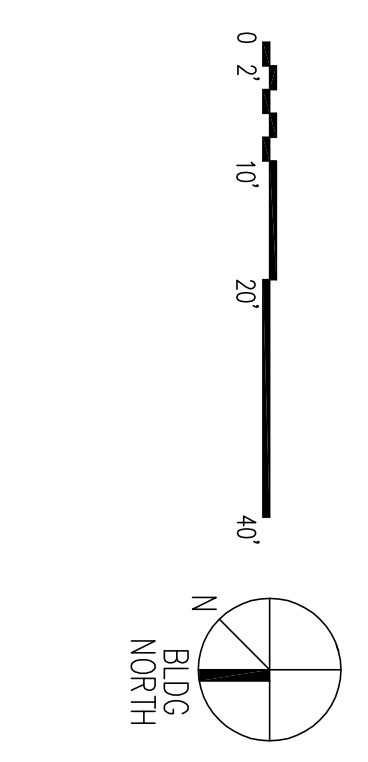

NOTE: COLUMN CENTERLINES/GRID ARE BASED ON EXISTING SYSTEM ESTABLISHED FOR MULACH STEEL BUILDING WHICH FORMERLY OCCUPIED THE SITE.

REVISIONS	BY
8-16-99	RCM

**SOLOMON ARCHITECTURE / DESIGN GROUP**  
 301 East Main Street, Second Floor  
 Carnegie, PA 15106  
 (412) 722-0262 (Ph) (412) 722-0264 (Fax)  
 E-mail: kerry@sa-dg.net

PROPOSED CINEMA COMPLEX  
 FOR  
 KLM THEATRE PARTNERS, L.P. D.B.A.  
**STAR CITY**  
 ROUTE 50 SOUTH FAYETTE, PA

DRAWN: RCM  
 CHECKED: KES  
 DATE: 8-9-99  
 SCALE: 1'-0"  
 JOB NO.: 99229  
 SHEET: A1.1  
 OF SHEETS

COPYRIGHT © 1999  
 KERRY E. SOLOMON ASSOC.