



FRONT ELEVATION (NORTH)
1/16" = 1'-0"

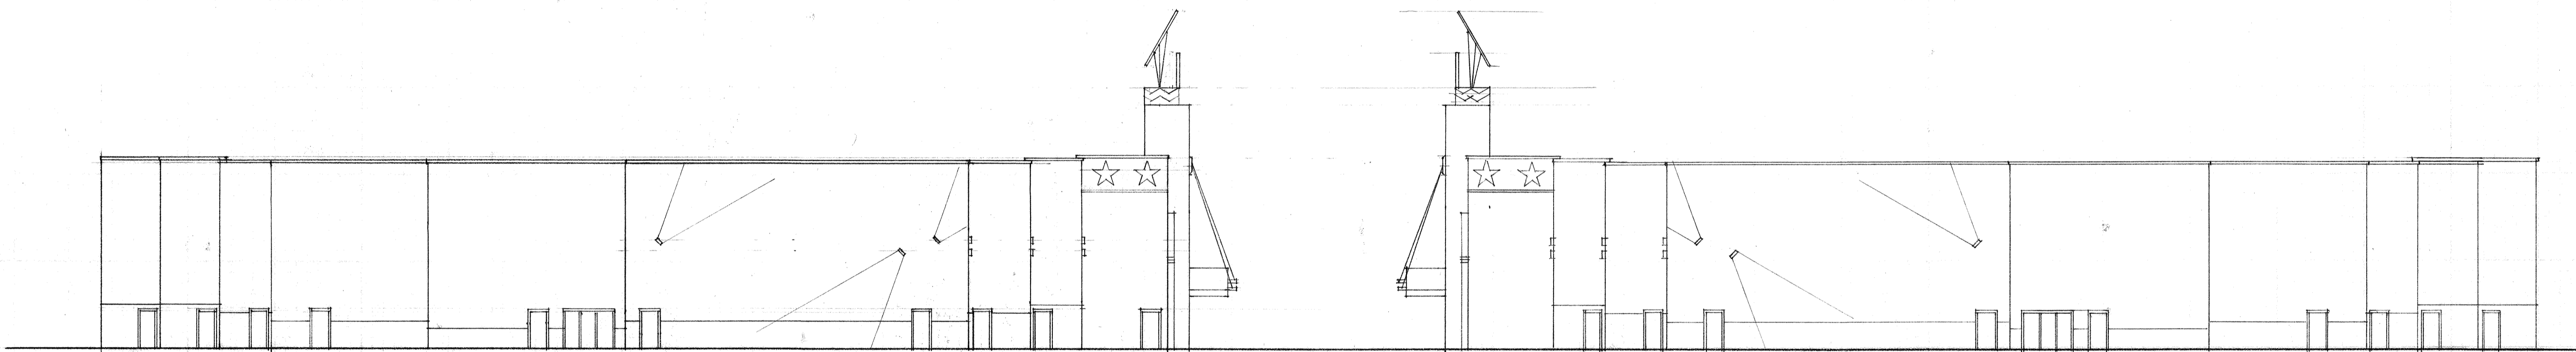

SIDE ELEVATION (EAST)
1/16" = 1'-0"

SIDE ELEVATION (WEST)
1/16" = 1'-0"

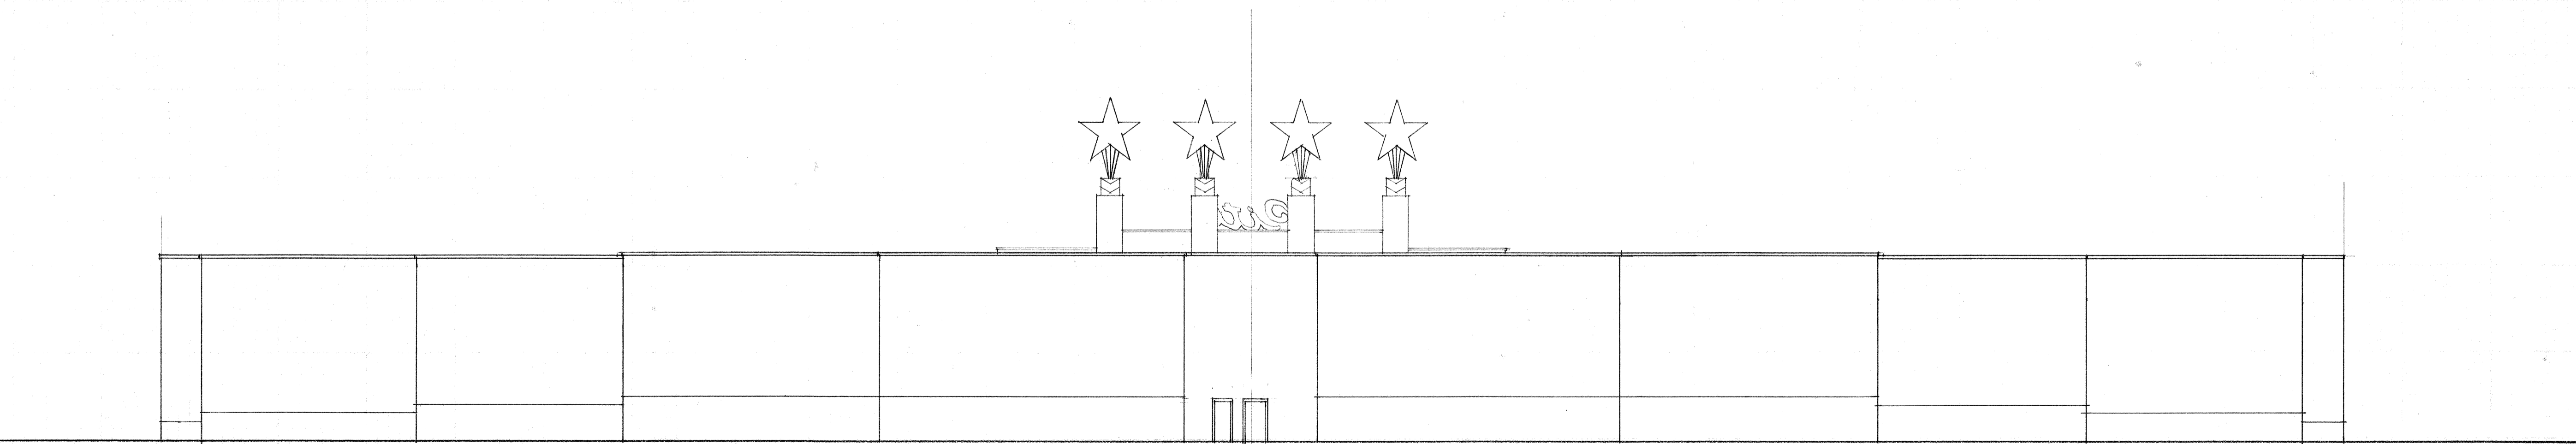


REAR ELEVATION (SOUTH)
1/16" = 1'-0"

NOTE: REFER TO A4.1B FOR NOTES + DIMENSIONS.
THIS DWG. REPLACES A4.2, A4.3 + A4.4.

REVISIONS	BY

SOLOMON ARCHITECTURE / DESIGN GROUP
301 East Main Street, Second Floor
Carnegie, PA 15106
(412) 722-0262 (Ph) (412) 722-0264 (Fax)
E-mail: kerry@sa-dg.net

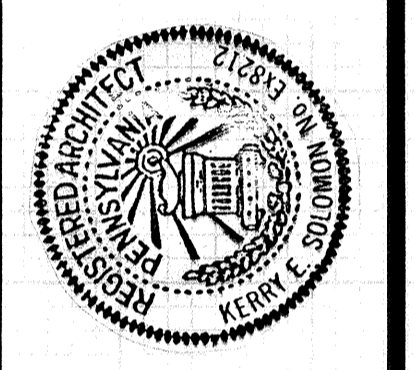

PROPOSED CINEMA COMPLEX
FOR
KLM THEATRE PARTNERS, L.P. D.B.A.
STAR CITY
ROUTE 50 SOUTH FAYETTE, PA

DRAWN	KES
CHECKED	
DATE	11-20-99
SCALE	1/16" = 1'-0"
JOB NO.	1929
SHEET	

A4.2
OF SHEETS