



REVISIONS	BY

KERRY E. SOLOMON ARCHITECTS, INC.  
 624 ROCK SPRINGS ROAD  
 PITTSBURGH, PENNSYLVANIA 15228  
 (412) 563-7656 FAX (412) 563-0786

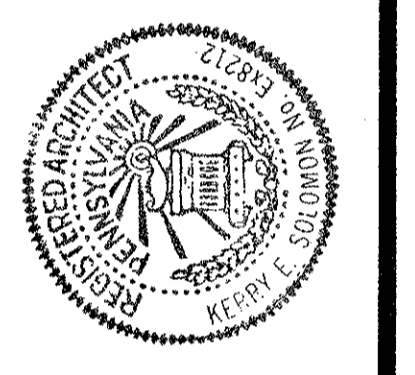

PROPOSED CINEMA COMPLEX  
 FOR  
 KLM THEATRE PARTNERS, L.P. D.B.A.  
**STAR CITY**  
 SOUTH FAYETTE, PA  
 ROUTE 50

DRAWN	FES
CHECKED	FES
DATE	9-20-99
SCALE	1/4" = 1'-0"
JOB NO.	9929
SHEET	
<b>A4.1</b>	
OF	SHEETS

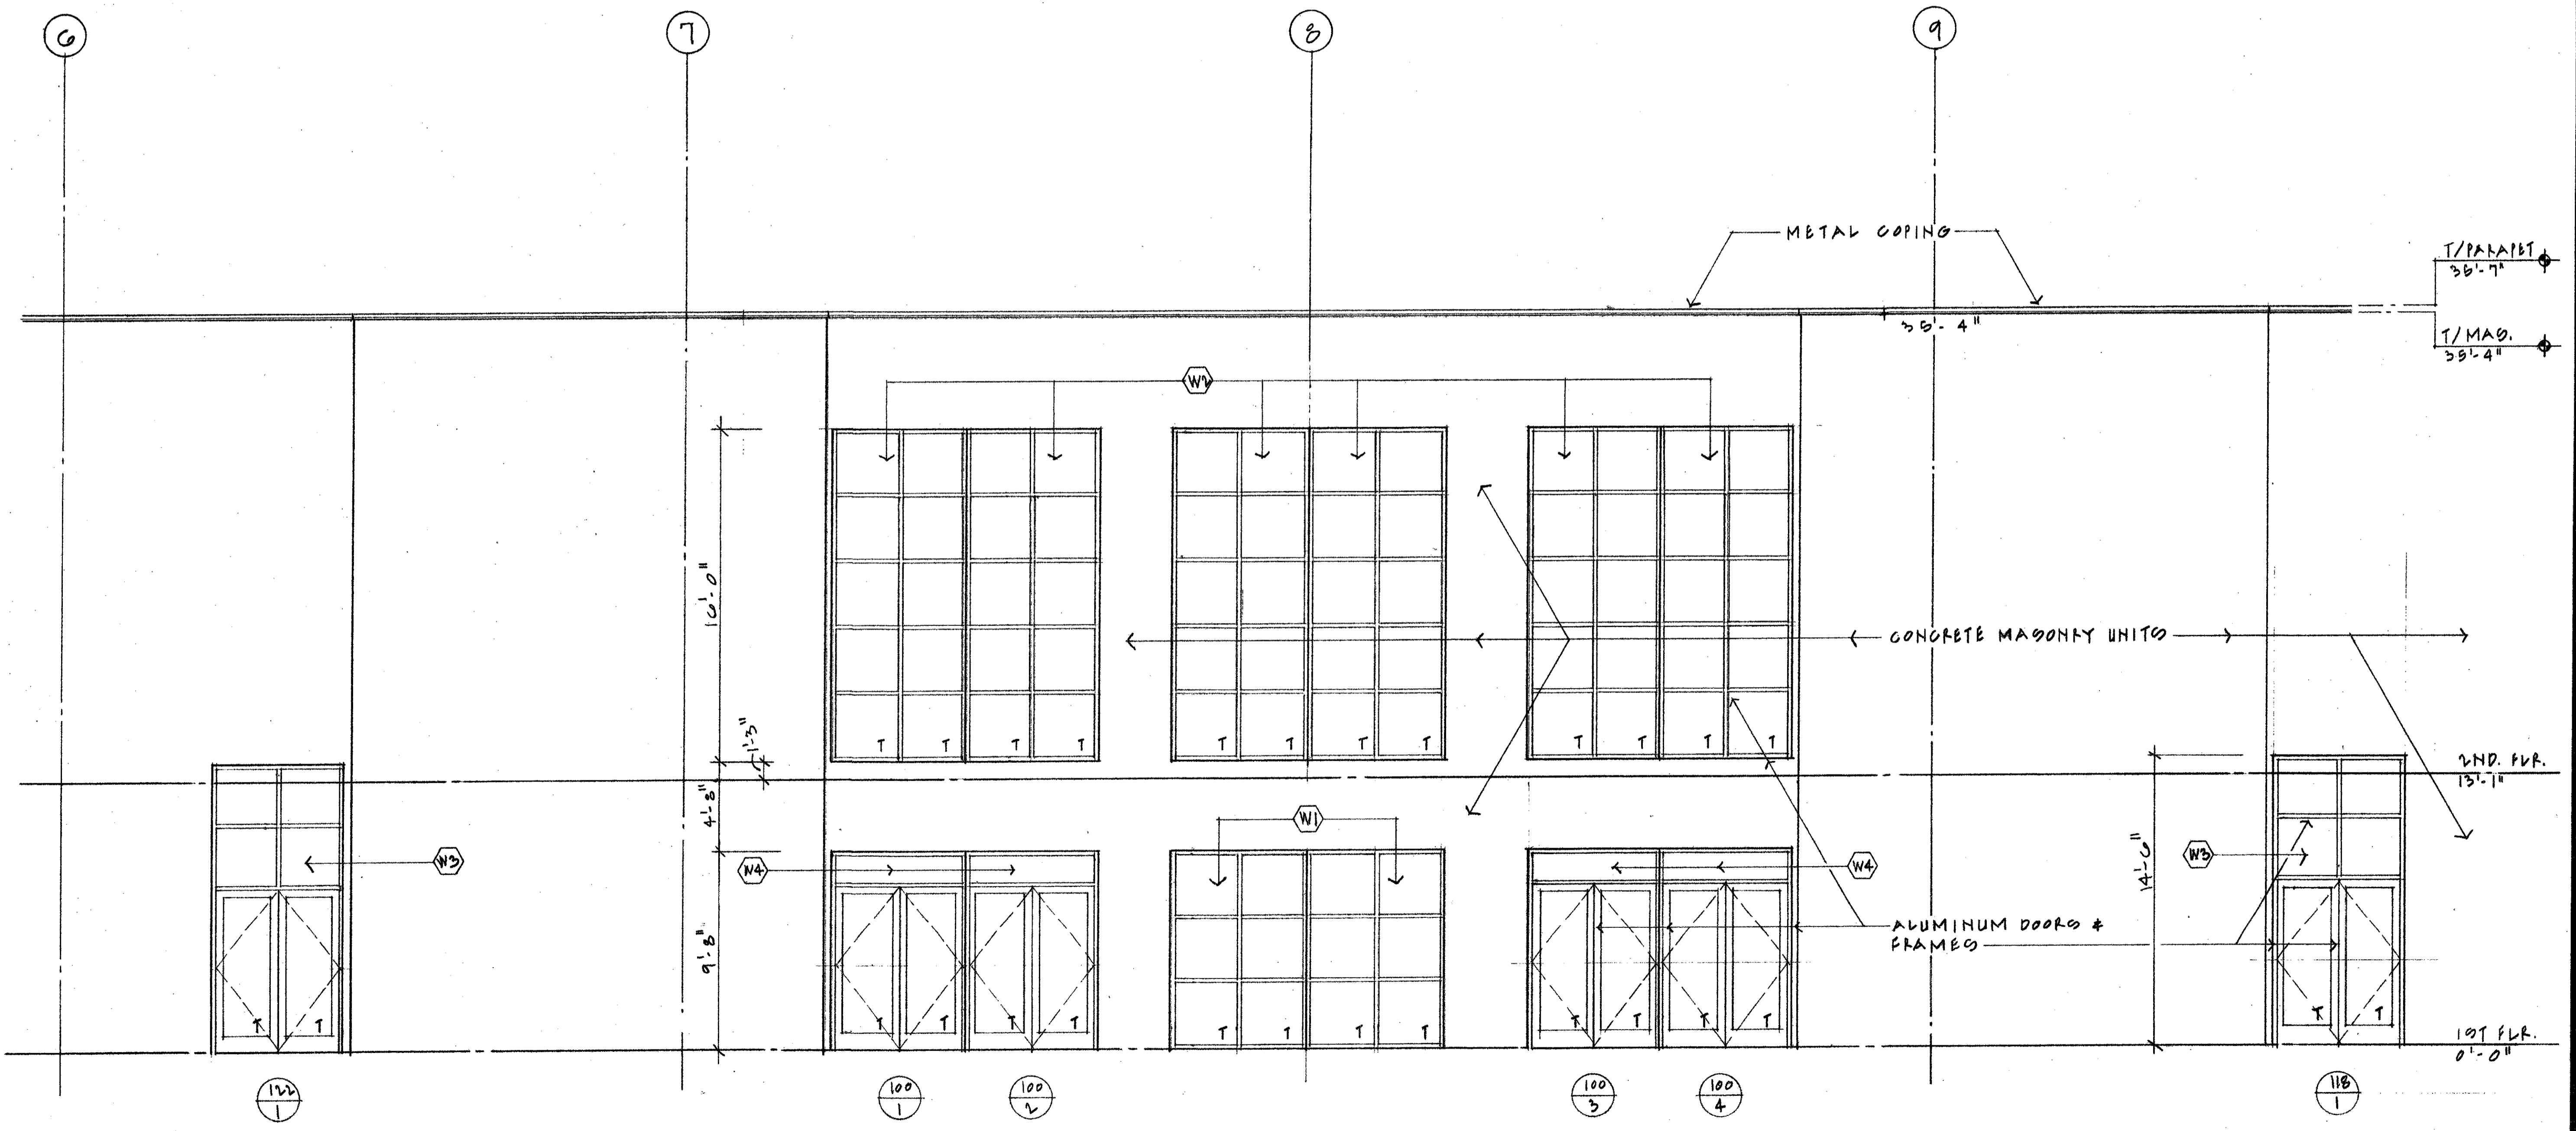

**A PARTIAL ELEVATION - FRONT ENTRY**  
 1/4" = 1'-0"

COPYRIGHT © 1999  
 KERRY E. SOLOMON ARCH'T  
 ALL RIGHTS RESERVED

DATEPLOT CORP. 7800 CLERMONT CT. SAN DIEGO, CA 92123

STOCKDRAFTING FORM NO. 101-95 RC