



A BUILDING ELEVATION - NORTH (EAST QUADRANT)
 1/8" = 1'-0"

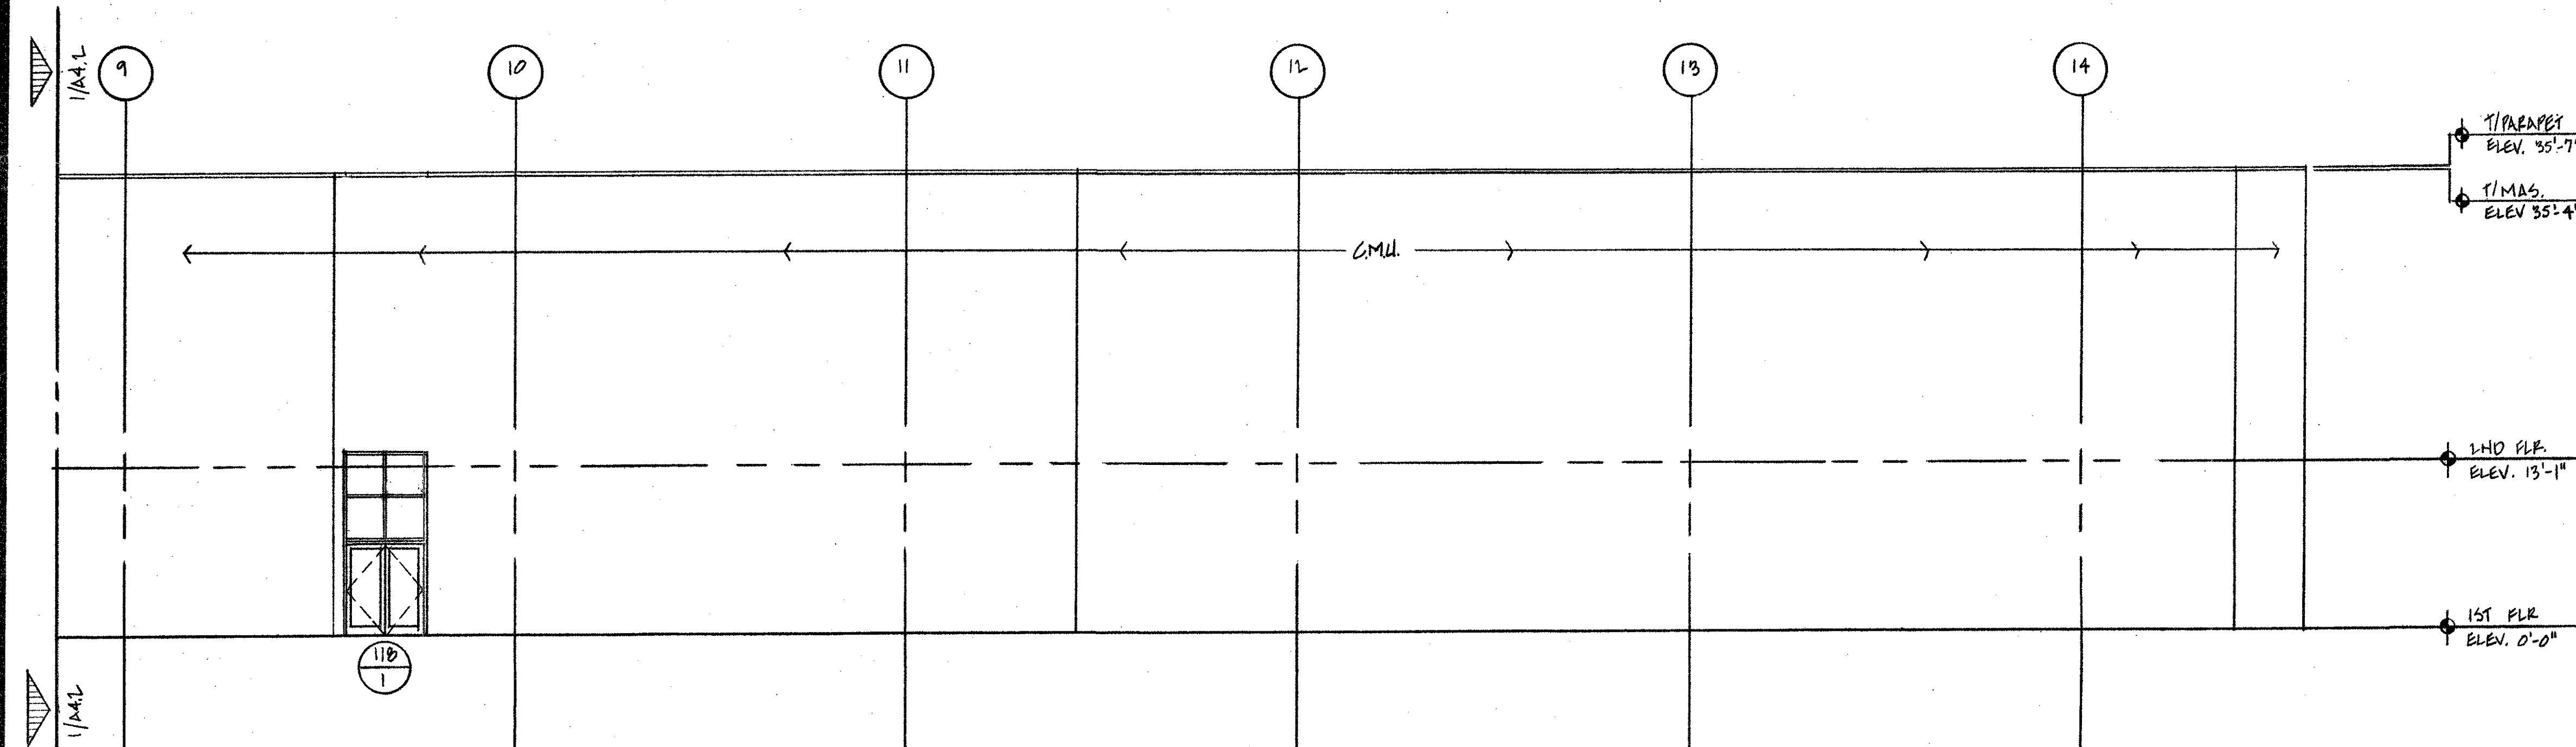


B BUILDING ELEVATION - NORTH (WEST QUADRANT)
 1/8" = 1'-0"

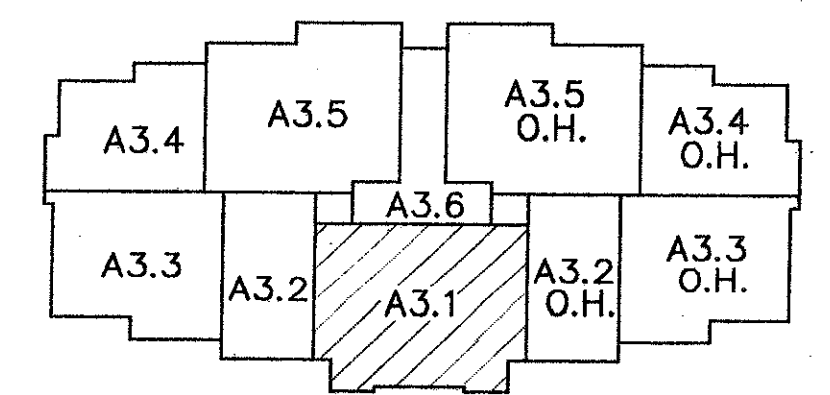

KEY PLAN
 A A2
 B A2

REVISIONS	BY

KERRY E. SOLOMON ARCHITECTS, INC.
 624 ROCK SPRINGS ROAD
 PITTSBURGH, PENNSYLVANIA 15228
 (412) 563-7656 FAX (412) 563-0786

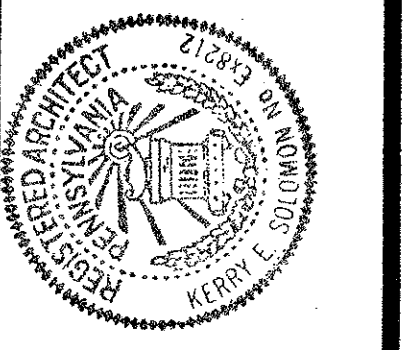

PROPOSED CINEMA COMPLEX
 FOR
 KLM THEATRE PARTNERS, L.P. D.B.A.
STAR CITY
 ROUTE 50 SOUTH FAYETTE, PA

DRAWN	DDG
CHECKED	KES
DATE	9-20-99
SCALE	1/8" = 1'-0"
JOB NO.	9929
SHEET	

A4.2
 OF SHEETS