



A BUILDING ELEVATION - EAST
 1/8" = 1'-0"

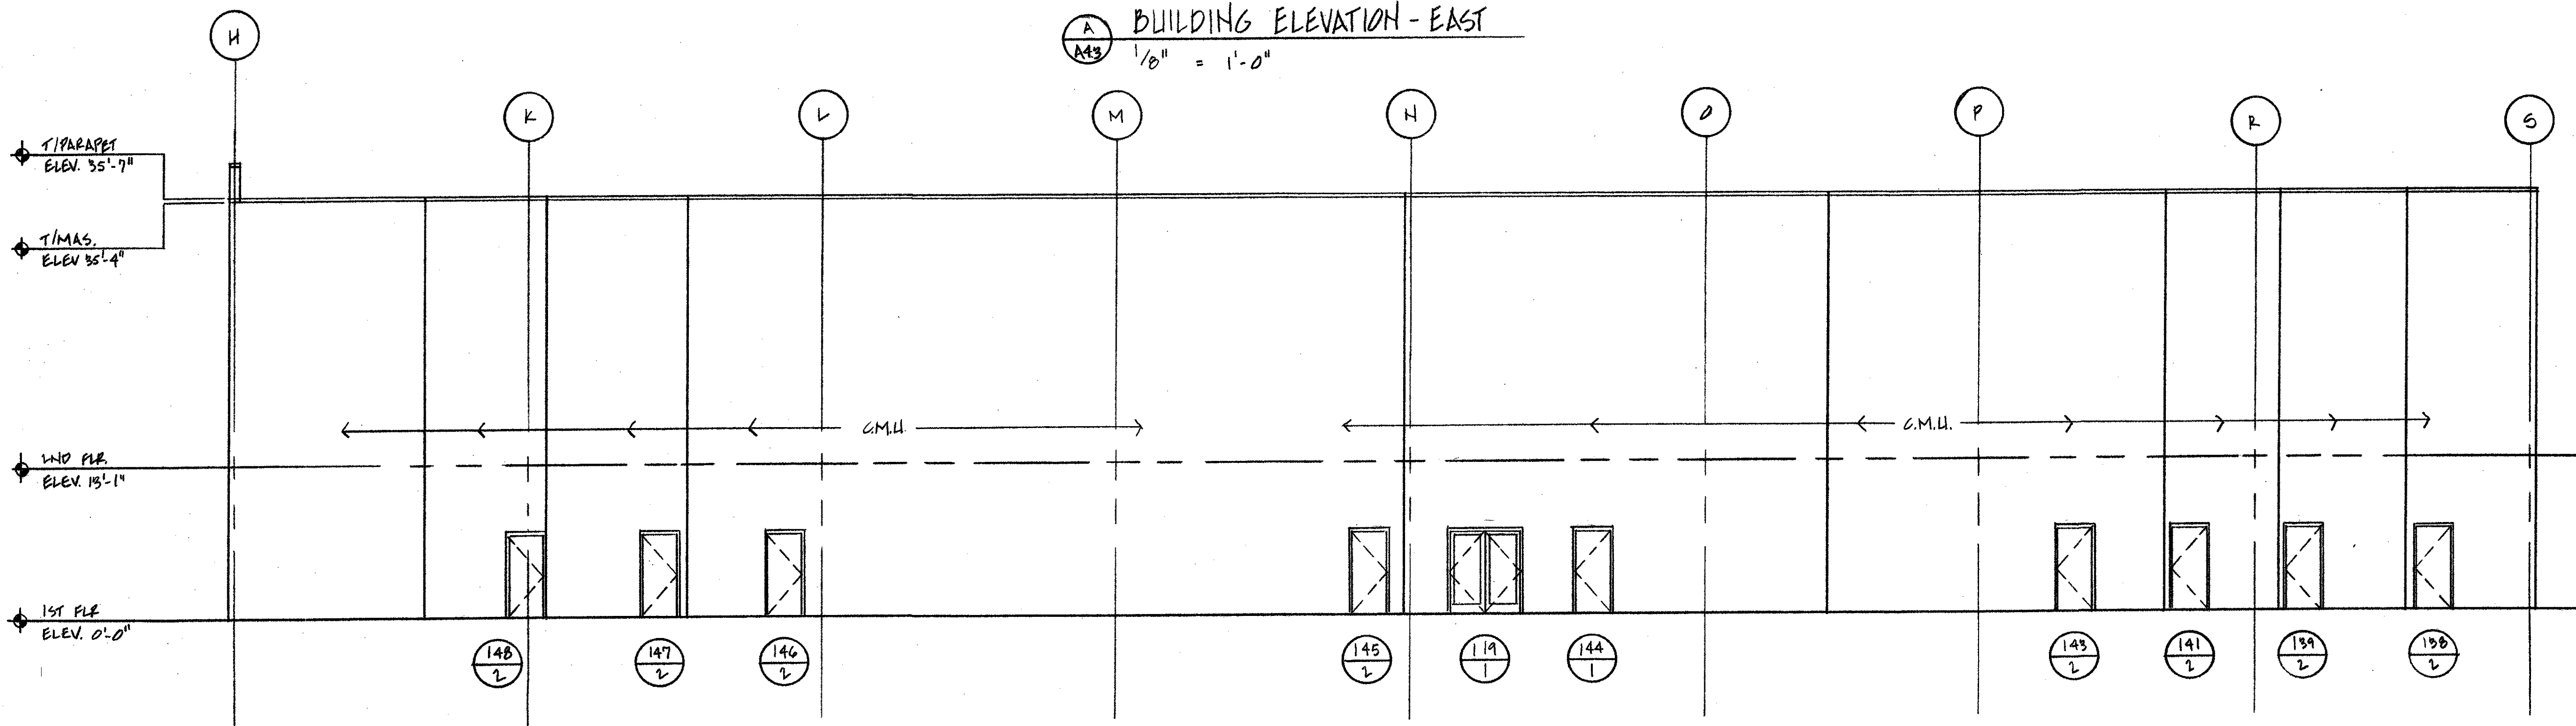


B BUILDING ELEVATION - WEST
 1/8" = 1'-0"

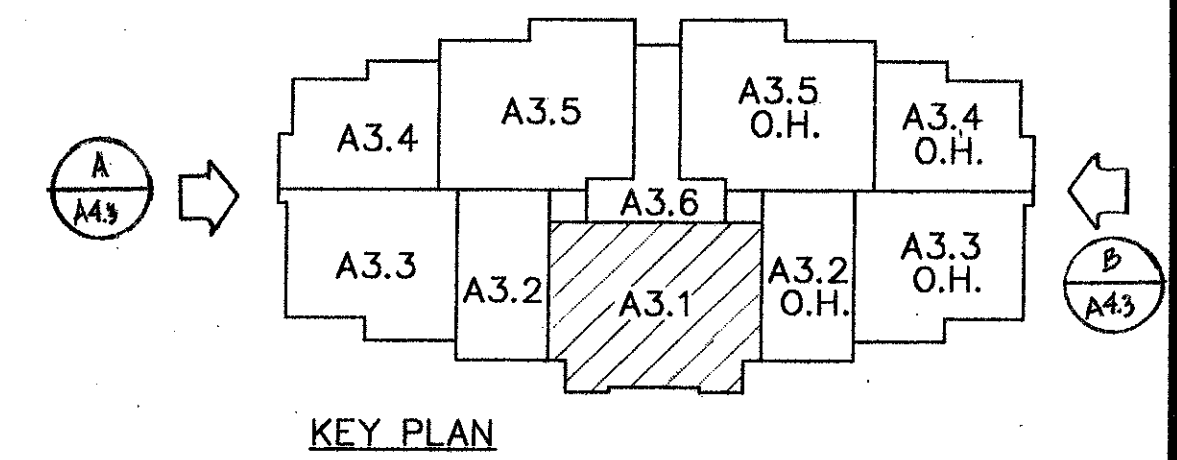

KEY PLAN

REVISIONS	BY

KERRY E. SOLOMON ARCHITECTS, INC.
 624 ROCK SPRINGS ROAD
 PITTSBURGH, PENNSYLVANIA 15228
 (412) 563-7656 FAX (412) 563-0786

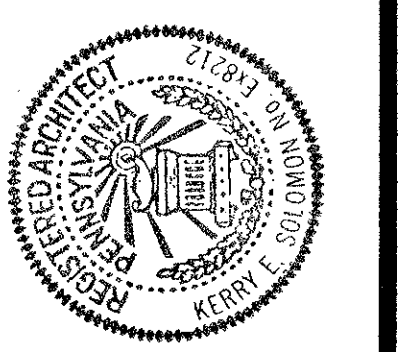

PROPOSED CINEMA COMPLEX
 FOR
 KLM THEATRE PARTNERS, L.P. D.B.A.
STAR CITY
 ROUTE 50 SOUTH FAYETTE, PA

DRAWN	P.D.C.
CHECKED	K.E.S.
DATE	9-20-99
SCALE	1/8" = 1'-0"
JOB NO.	9929
SHEET	A4.3

COPYRIGHT © 1999
 KERRY E. SOLOMON ARCH'T
 ALL RIGHTS RESERVED

DATE PLOTTED: 10/10/99 10:00 AM