


REVISIONS	BY
1-31-00	KEG


SOLOMON ARCHITECTURE / DESIGN GROUP
 301 East Main Street, Second Floor
 Carnegie, PA 15106
 (412) 722-0262 (Ph) (412) 722-0264 (Fax)
 E-mail: kerry@ssa-dg.net

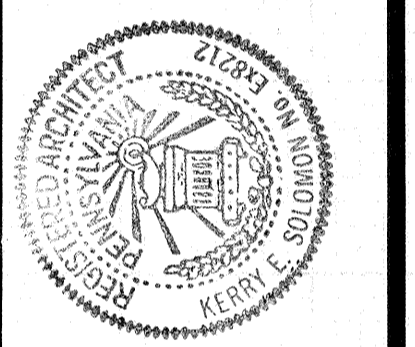

PROPOSED CINEMA COMPLEX
 FOR
 KLM THEATRE PARTNERS, L.P. D.B.A.
STAR CITY
 ROUTE 50 SOUTH FAYETTE, PA

DRAWN
 KEG
 CHECKED
 DATE
 11-12-99
 SCALE
 1/4" = 1'-0"
 JOB NO.
 9929
 SHEET

A4.1b
 OF SHEETS

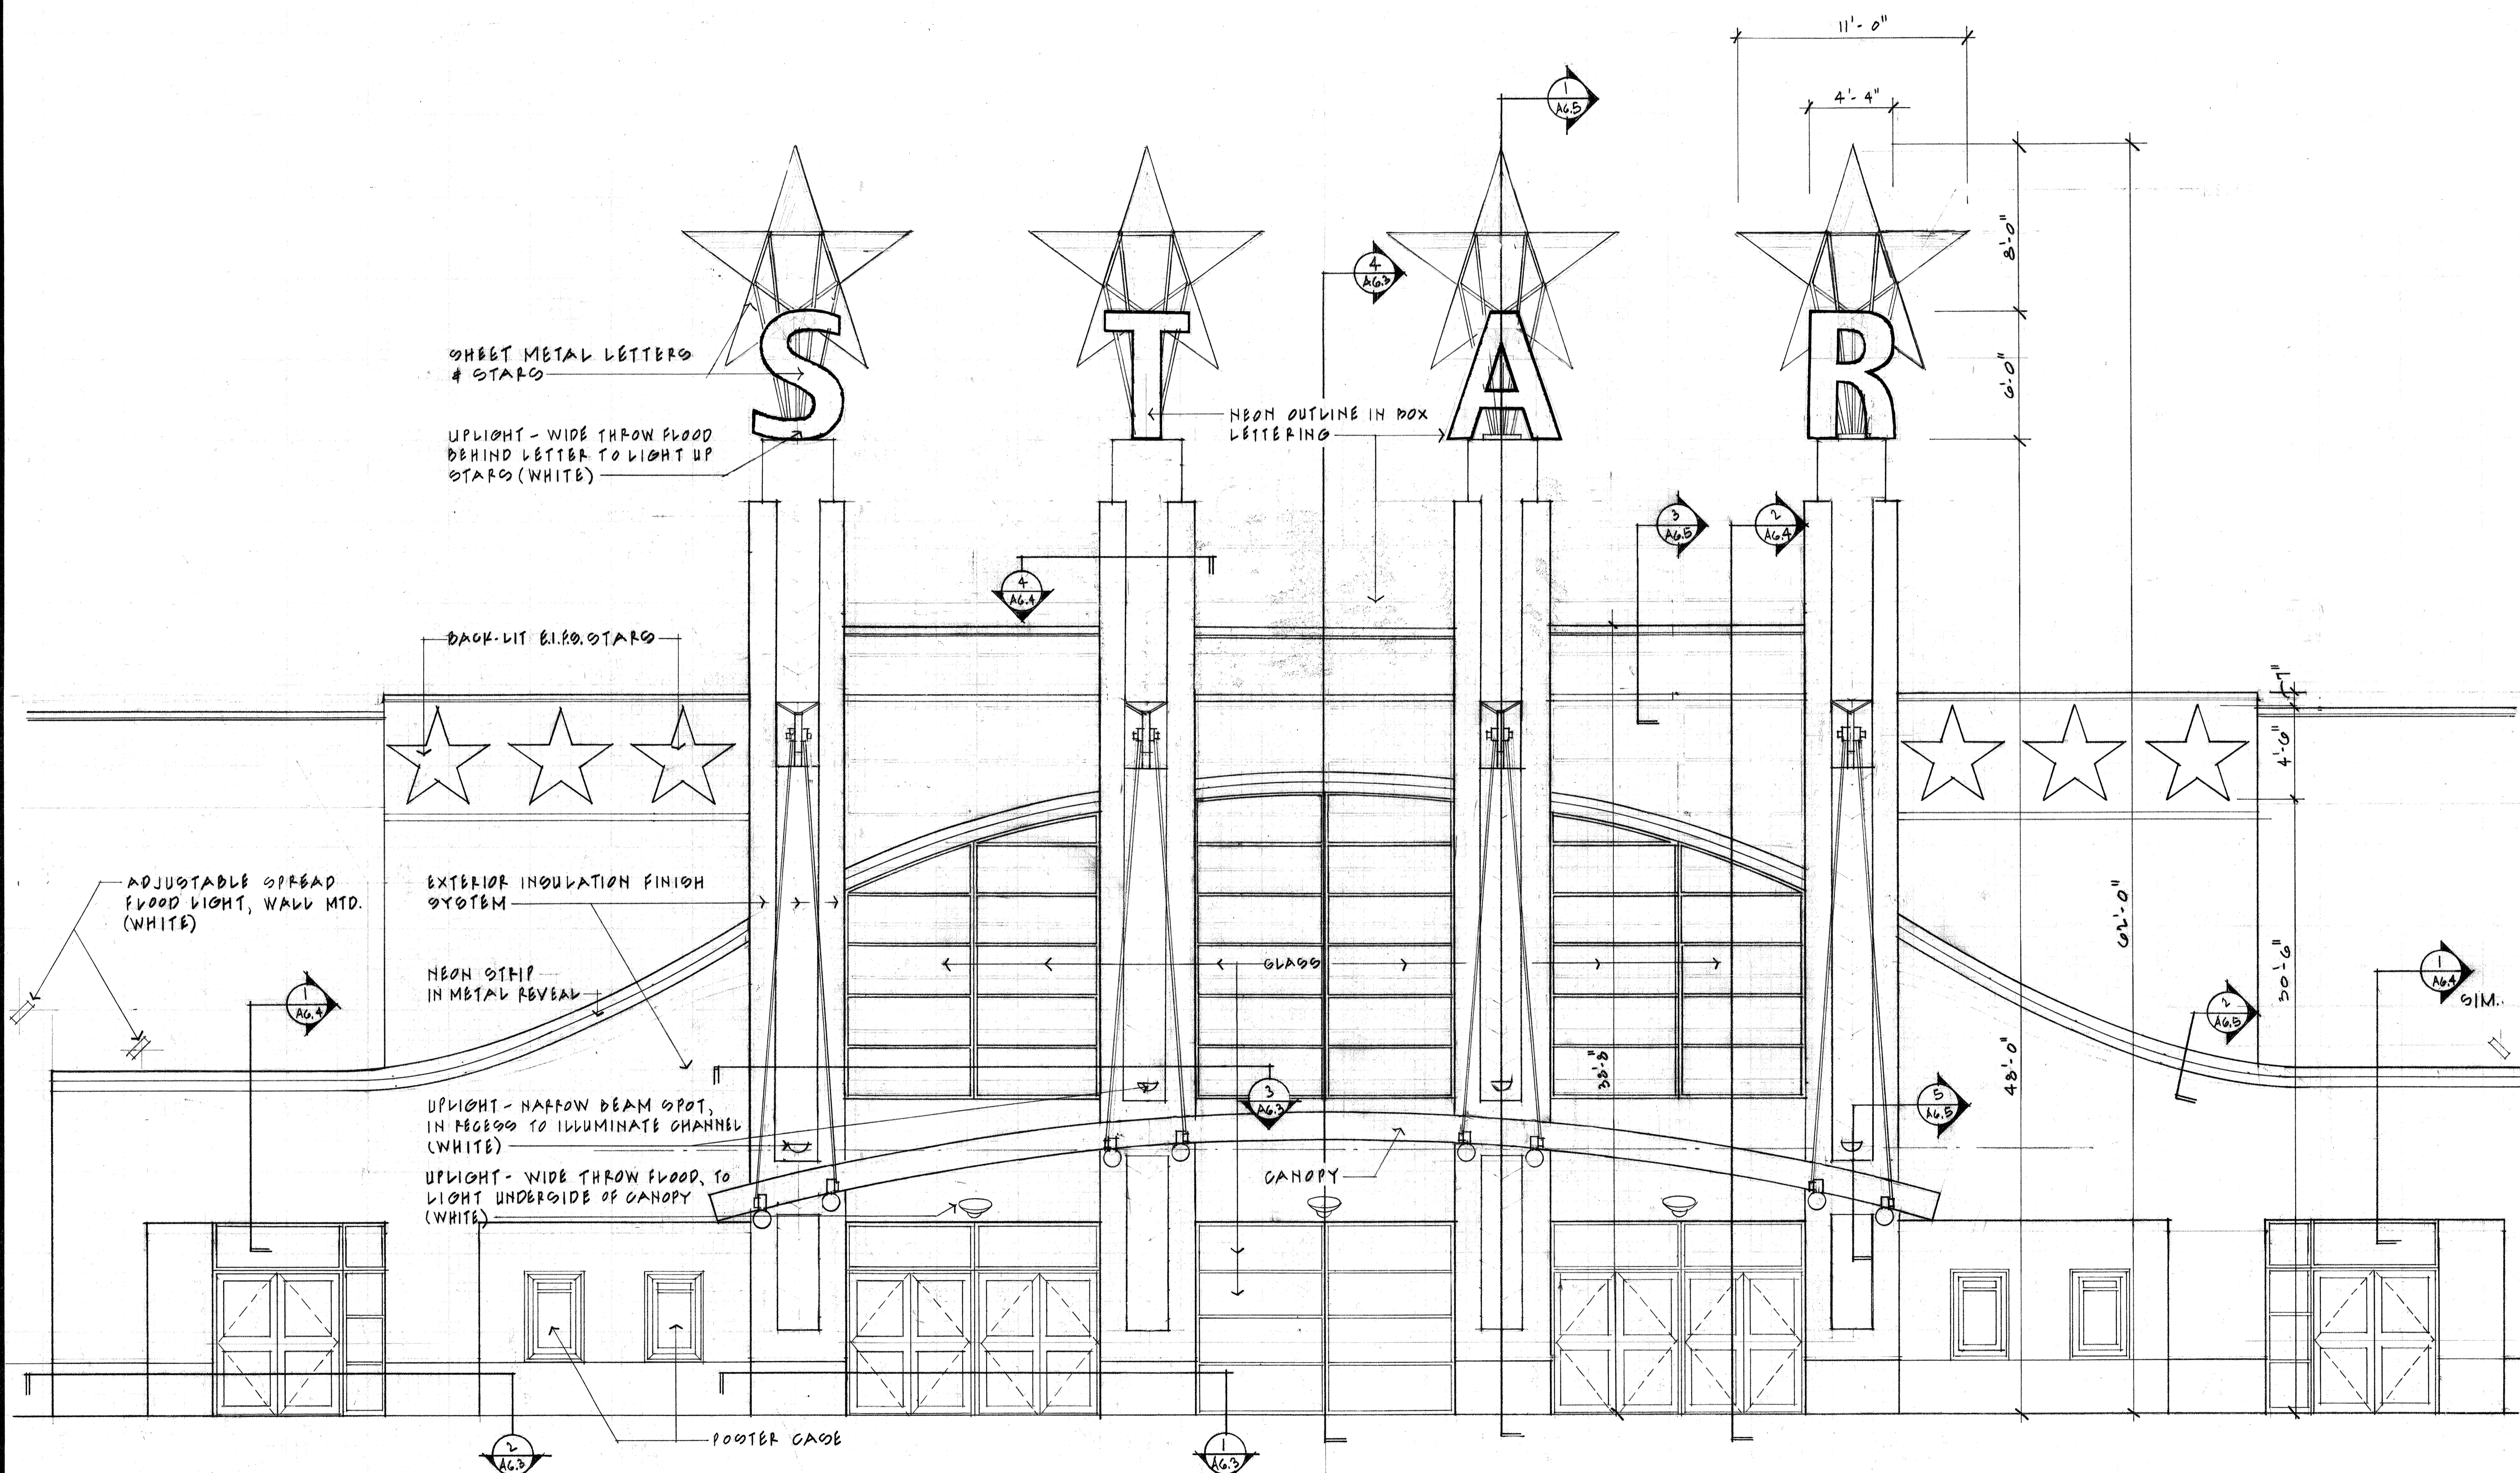

A PARTIAL ELEVATION - FRONT ENTRY - SIGNAGE
 1/4" = 1'-0"

NOTE: THIS DWG. REPLACES A4.1, DATED 9-20-99.

DAYPAPER CORP. 300 SO. CLAREMONT ST. SAN MATEO, CA 94402