


RENOVATIONS TO:
**SOUTH FAYETTE
 CIVIC CENTER**
 100 HICKORY GRADE ROAD
 BRIDGEVILLE, PA 15017
 ALLEGHENY COUNTY

AS ARCHITECTURE, P.C.
 ARCHITECTURE • ENGINEERING • INTERIOR DESIGN • PLANNING
 15020 ARDARA ROAD SUITE #114 NORTH HUNTINGDON, PA 15642
 PHONE: 724-234-4635 FAX: 724-234-2216 AS@ARCHITECTURE.COM/AS@NET

DATE: 09 APR. 10
 DRAWN BY: K.S.C.
 REVIEWED BY: H.J.T.
 REVISIONS:

PROJECT NO. 2010-070
 SHEET DESCRIPTION:
 LOWER LEVEL
 REFERENCE PLAN

SHEET NO. OF
R-1

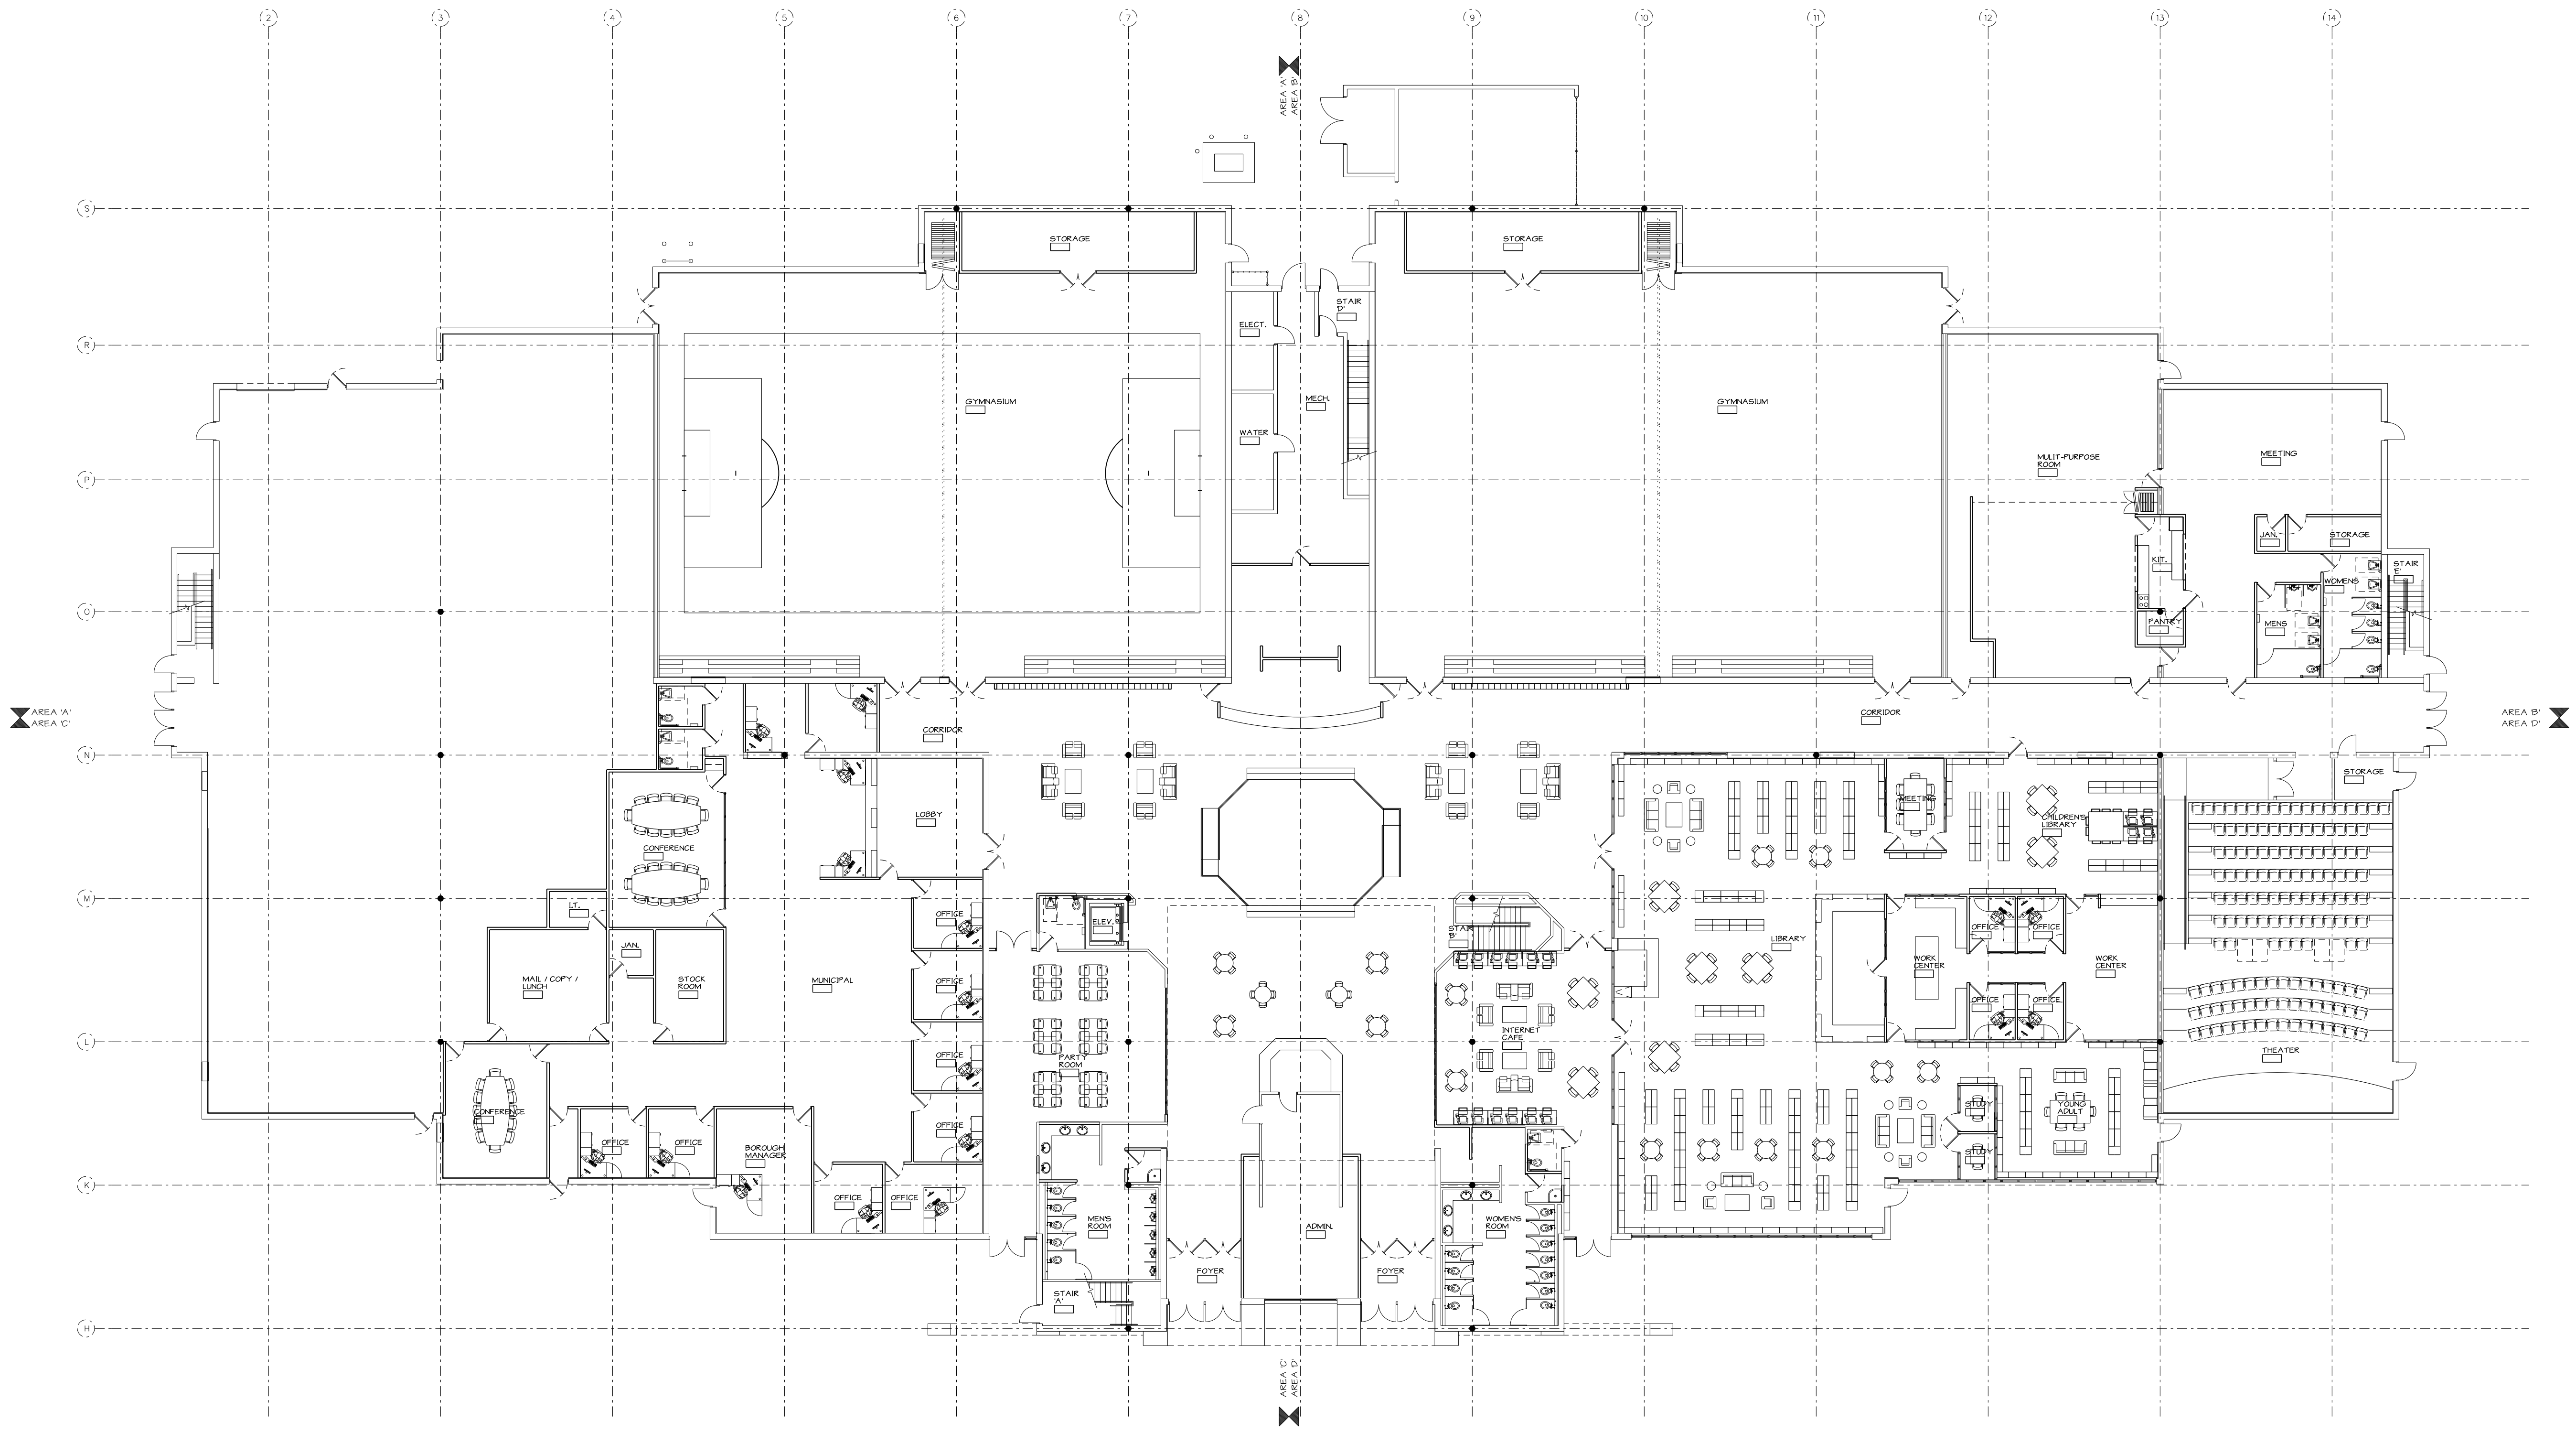

1 LOWER LEVEL REFERENCE PLAN
 R-1 SCALE: 1/16" = 1'-0"